



**CITY OF NEW BERLIN
WATER RESOURCE MANAGEMENT COMMITTEE
MEETING
Tuesday, May 10, 2022
4:45 PM
Zoom Meeting**

The Council has satisfied the requirements as directed by the Common Council on June 22, 2021 and Ordinance No. 2651 to hold this meeting via electronic means. The full text of this ordinance and the minutes from the above mentioned meeting can be viewed at www.newberlin.org

Any comments that the public wishes to make may be communicated to the city via email at citizencomments@newberlin.org and will be forwarded to the Mayor and City Council. Interested parties may also participate by:

- Downloading the ZOOM app located at <https://zoom.us/> and utilize this unique ID to join: 890 8063 3622
- Following this direct link to the meeting: <https://us02web.zoom.us/j/89080633622>
- Find your local number: <https://us02web.zoom.us/u/kdr2rKrzP0>

AGENDA

CALL MEETING TO ORDER

ROLL CALL; DECLARATION OF QUORUM; PUBLIC NOTICE

APPROVAL OF MINUTES

October 12, 2021 Meeting Minutes

NEW BUSINESS

WRM 02-22 Recommend to Common Council the award of contract for construction of U-21-01 to Reconstruct Kelly Lakes Double Box Culvert

WRM 03-22 Recommend to Common Council the award of contract for construction of U-21-02 to Reconstruct Cleveland Avenue and 130th Street Culvert Replacement

ADJOURN

PLEASE NOTE:

- ✓ It is possible that action will be taken on any of the items on the agenda and that the agenda may be discussed in any order. It is also possible that members of and possible a quorum of other governmental bodies of the municipality may be in attendance at the above-stated meeting to gather information; no action will be taken by any governmental body at the above-stated meeting other than the governmental body specifically referred to above in this notice.
- ✓ Also, upon reasonable notice, efforts will be made to accommodate the needs of disabled individuals through appropriate aids and services. For additional information or to request this service, contact City Clerk Rubina Medina (262) 786-8610.

CITY OF NEW BERLIN
PROCEEDINGS OF THE WATER RESOURCE MANAGEMENT COMMITTEE
Tuesday, October 12, 2021

Please note: Minutes are unofficial until approved by the Water Resource Management Committee at the next regularly scheduled meeting.

This Committee has satisfied the requirements as directed by the Common Council on June 22, 2021 and Ordinance No. 2651 to hold this meeting via electronic means. The full text of this ordinance and the minutes from the above mentioned meeting can be viewed at www.newberlin.org

To participate in the meeting, view the meeting, and/or ask questions, the public was able to do so by downloading the ZOOM app located at <https://zoom.us/> and utilize Meeting ID #862 4589 6285: to join.

All votes were taken via a voice roll call vote.

CALL MEETING TO ORDER

Alderman Harenda called the Water Resource Management Committee to order at 4:45PM

ROLL CALL DECLARATION OF QUORUM PUBLIC NOTICE

Present: Mayor Ament, Alderman Harenda, Alderman Hopkins, Alderwoman Doyle and Commissioner Kern

Also present: Cathy Schwalbach, Storm Water Project Engineer, Nicole Hewitt, Storm Water Division Engineer and Sherri Hanson, Deputy Clerk/Elections Specialist,

APPROVAL OF MINUTES

- October 13, 2020 Meeting Minutes

Motion by Mayor Ament to approve the October 13, 2020 Water Resource Management Minutes. Seconded by Alderman Hopkins.

Motion passed unanimously

NEW BUSINESS

- WRM 02-21 Discussion and Possible Action of Kelly Lake Box Culverts Replacement

Motion by Alderman Hopkins to approve the Kelly Lake Box Culverts Replacement. Seconded by Alderwoman Doyle.

Motion passed unanimously

- WRM 03-21 Discussion and Possible Action of 130th St at Cleveland Culverts

Motion by Alderman Hopkins to approve the extension of culvert pipes at 130th and Cleveland Ave. Seconded by Alderwoman Doyle

Motion passed unanimously

- WRM 04-21 Discussion and Possible action of 2022 WRM Budget

Motion by Alderwoman Doyle to approve the 2022 Water Resource Management Budget. Seconded by Commissioner Kern.

Motion passed unanimously

- WRM 05-21 Discussion and Possible action of 2022 WRM CIP

Motion by Mayor Ament to approve the Water Resource Management CIP Budget. Seconded by Alderwoman Doyle

Motion passed unanimously.

ADJOURN

Motion by Alderwoman Doyle to Adjourn at 5:00PM. Seconded by Commissioner Kern.

Motion passed unanimously.

Respectfully submitted,

Sherri L Hanson
Deputy Clerk/Elections Specialist



May 24, 2022

TO: Common Council
Mayor Ament
Alderman Ken Harenda

FROM: Water Resource Management Committee

RE: Items from the Water Resource Management Committee Meeting from May 10, 2022
requiring Common Council action.

- **WRM 02-22 Recommend to Common Council the award of contract for construction of U-21-01 to Reconstruct Kelly Lakes Double Box Culvert**


Council Motion:

This item was considered at the meeting of the Water Resource Management Committee on May 10, 2022. It was recommended to the Common Council on a vote of 5-0. Motion to approve the award of contract for U-21-01 Contract to construct Kelly Lakes Double Box Culvert Project to Musson Brothers in the amount of \$350,540.89, with a total cost including contingencies and inspection services of \$455, 705.89 and so I bring forth.

- **WRM 03-22 Recommend to Common Council the award of contract for construction of U-21-02 to Reconstruct Cleveland Avenue and 130th Street Culvert Replacement**

Council Motion:

This item was considered at the meeting of the Water Resource Management Committee on May 10, 2022. It was recommended to the Common Council on a vote of 5-0. Motion to approve the award of contract for U-21-02 Contract to Construct Cleveland Avenue and 130th Street Culvert Replacement to C.W. Purpero in the amount of \$187,045.00, with a total cost including contingences and inspection services of \$243, 160.00 and so I bring forth.

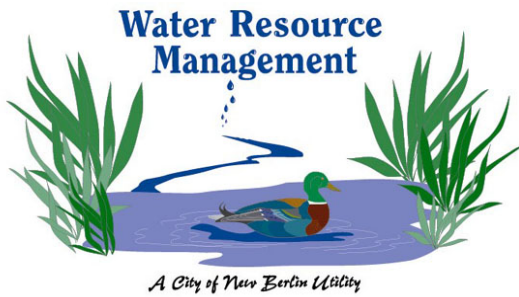

**Water Resource Management
Utility of the City of New Berlin**

3805 South Casper Drive
P.O. Box 510921
New Berlin, Wisconsin 53151-0921

**Engineering Services
Code Enforcement
Street Department**

Engineering/Code Phone: 262-797-2445
Engineering/Code Fax: 262-780-4612
Street Dept Phone: 262-780-4609

May 10, 2022

TO: Water Resource Management Committee

FR: Nicole Hewitt

Water Resources

ISSUE: **WRM 02-22** Recommend to Common Council the award of contract for construction of U-21-01 to Reconstruct Kelly Lakes Double Box Culvert

REQUESTED ACTION:

Recommend to Common Council the award of contract for U-21-01 Contract to Construct Kelly Lakes Double Box Culvert Project to Musson Brothers in the amount of \$350,540.89, with a total cost including contingencies and inspection services of \$455,705.89.

FISCAL IMPACT:

\$455,705.89

SOURCE OF FUNDS

WRM CIP Culvert Account

Account Number	Description	Cost
	Contract	\$ 350,540.89
	10% Incidentals/Contingencies	\$ 35,055.00
	20% Inspection Services	\$ 70,110.00
2022 Stormwater CIP	TOTAL	\$ 455,705.89

RATIONALE:


The project consists of the removal and replacement of two concrete Box Culverts, removal and replacement of 18-inch CMP, Water Main Relocation, minor Ditch Grading, cast-in-place concrete apron construction, asphalt pavement replacement, erosion control and restoration.

The culverts are in very poor condition and in need of replacement.


We are recommending award to the lowest qualified bidder.

Bidder	Amount
Musson Bros.	\$350,540.89
C.W. Purpero	\$354,954.00
Buteyn Peterson	\$398,760.00
Globe Contractors	\$454,100.00
Mid City Corp.	\$514,650.00

ROAD PROFILE


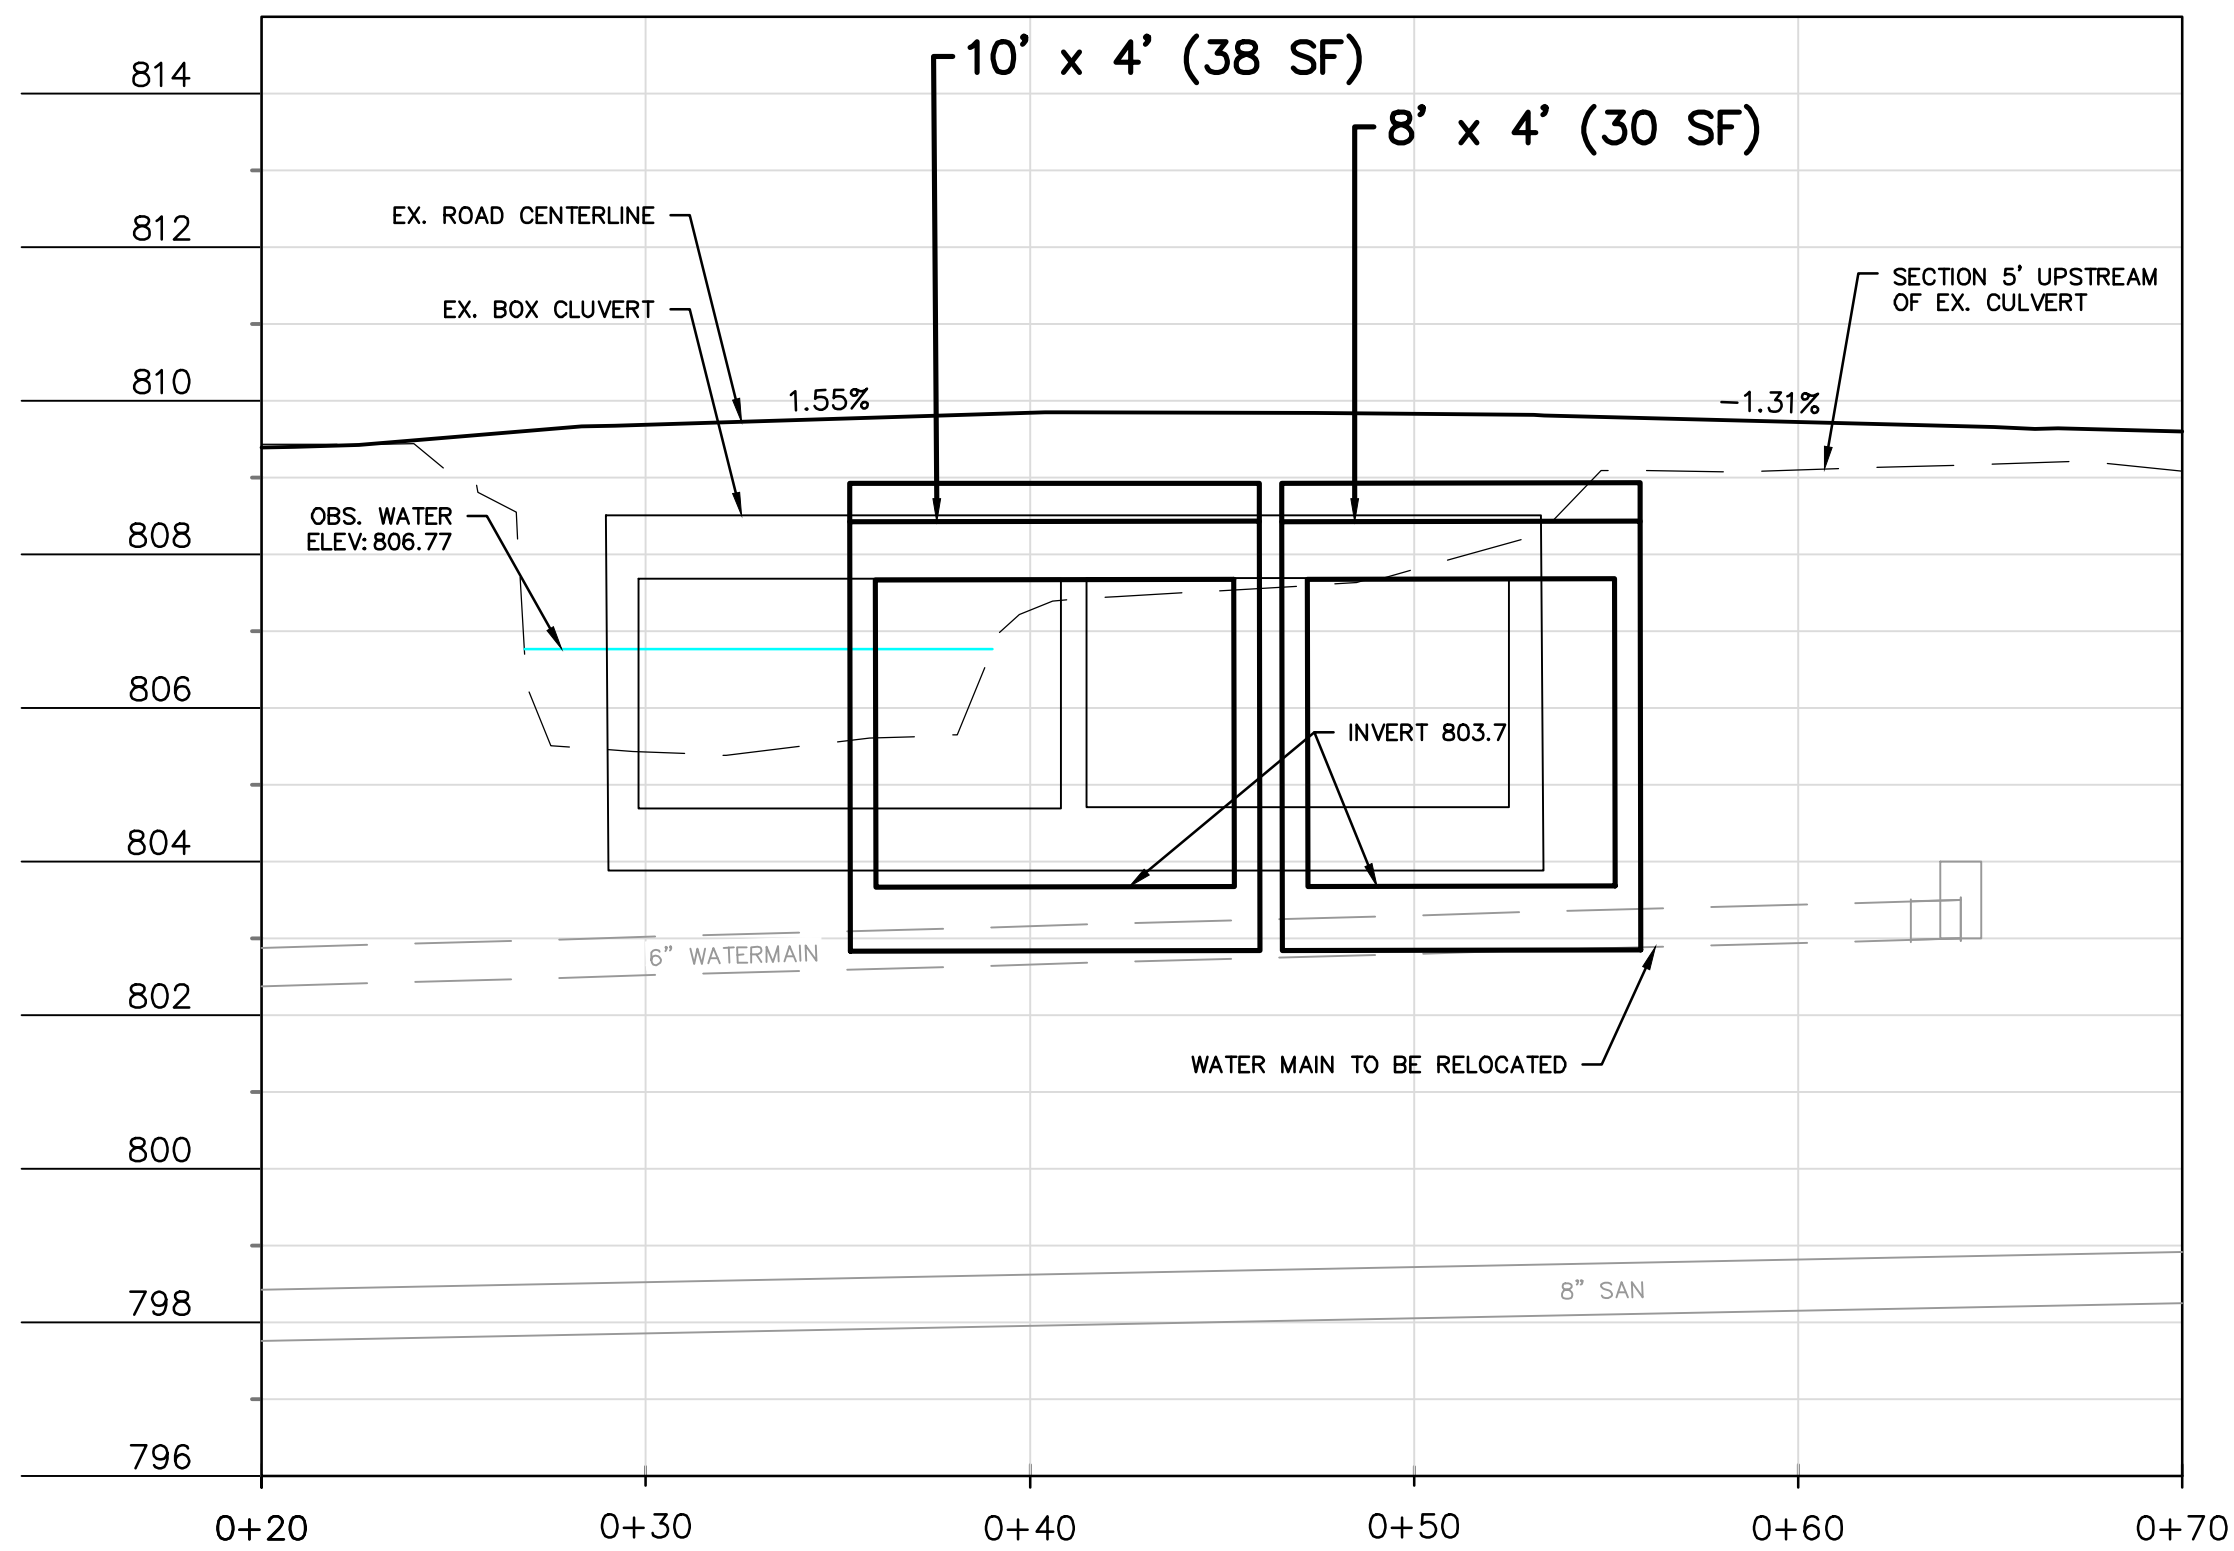


STREAM-CULVERT PROFILE

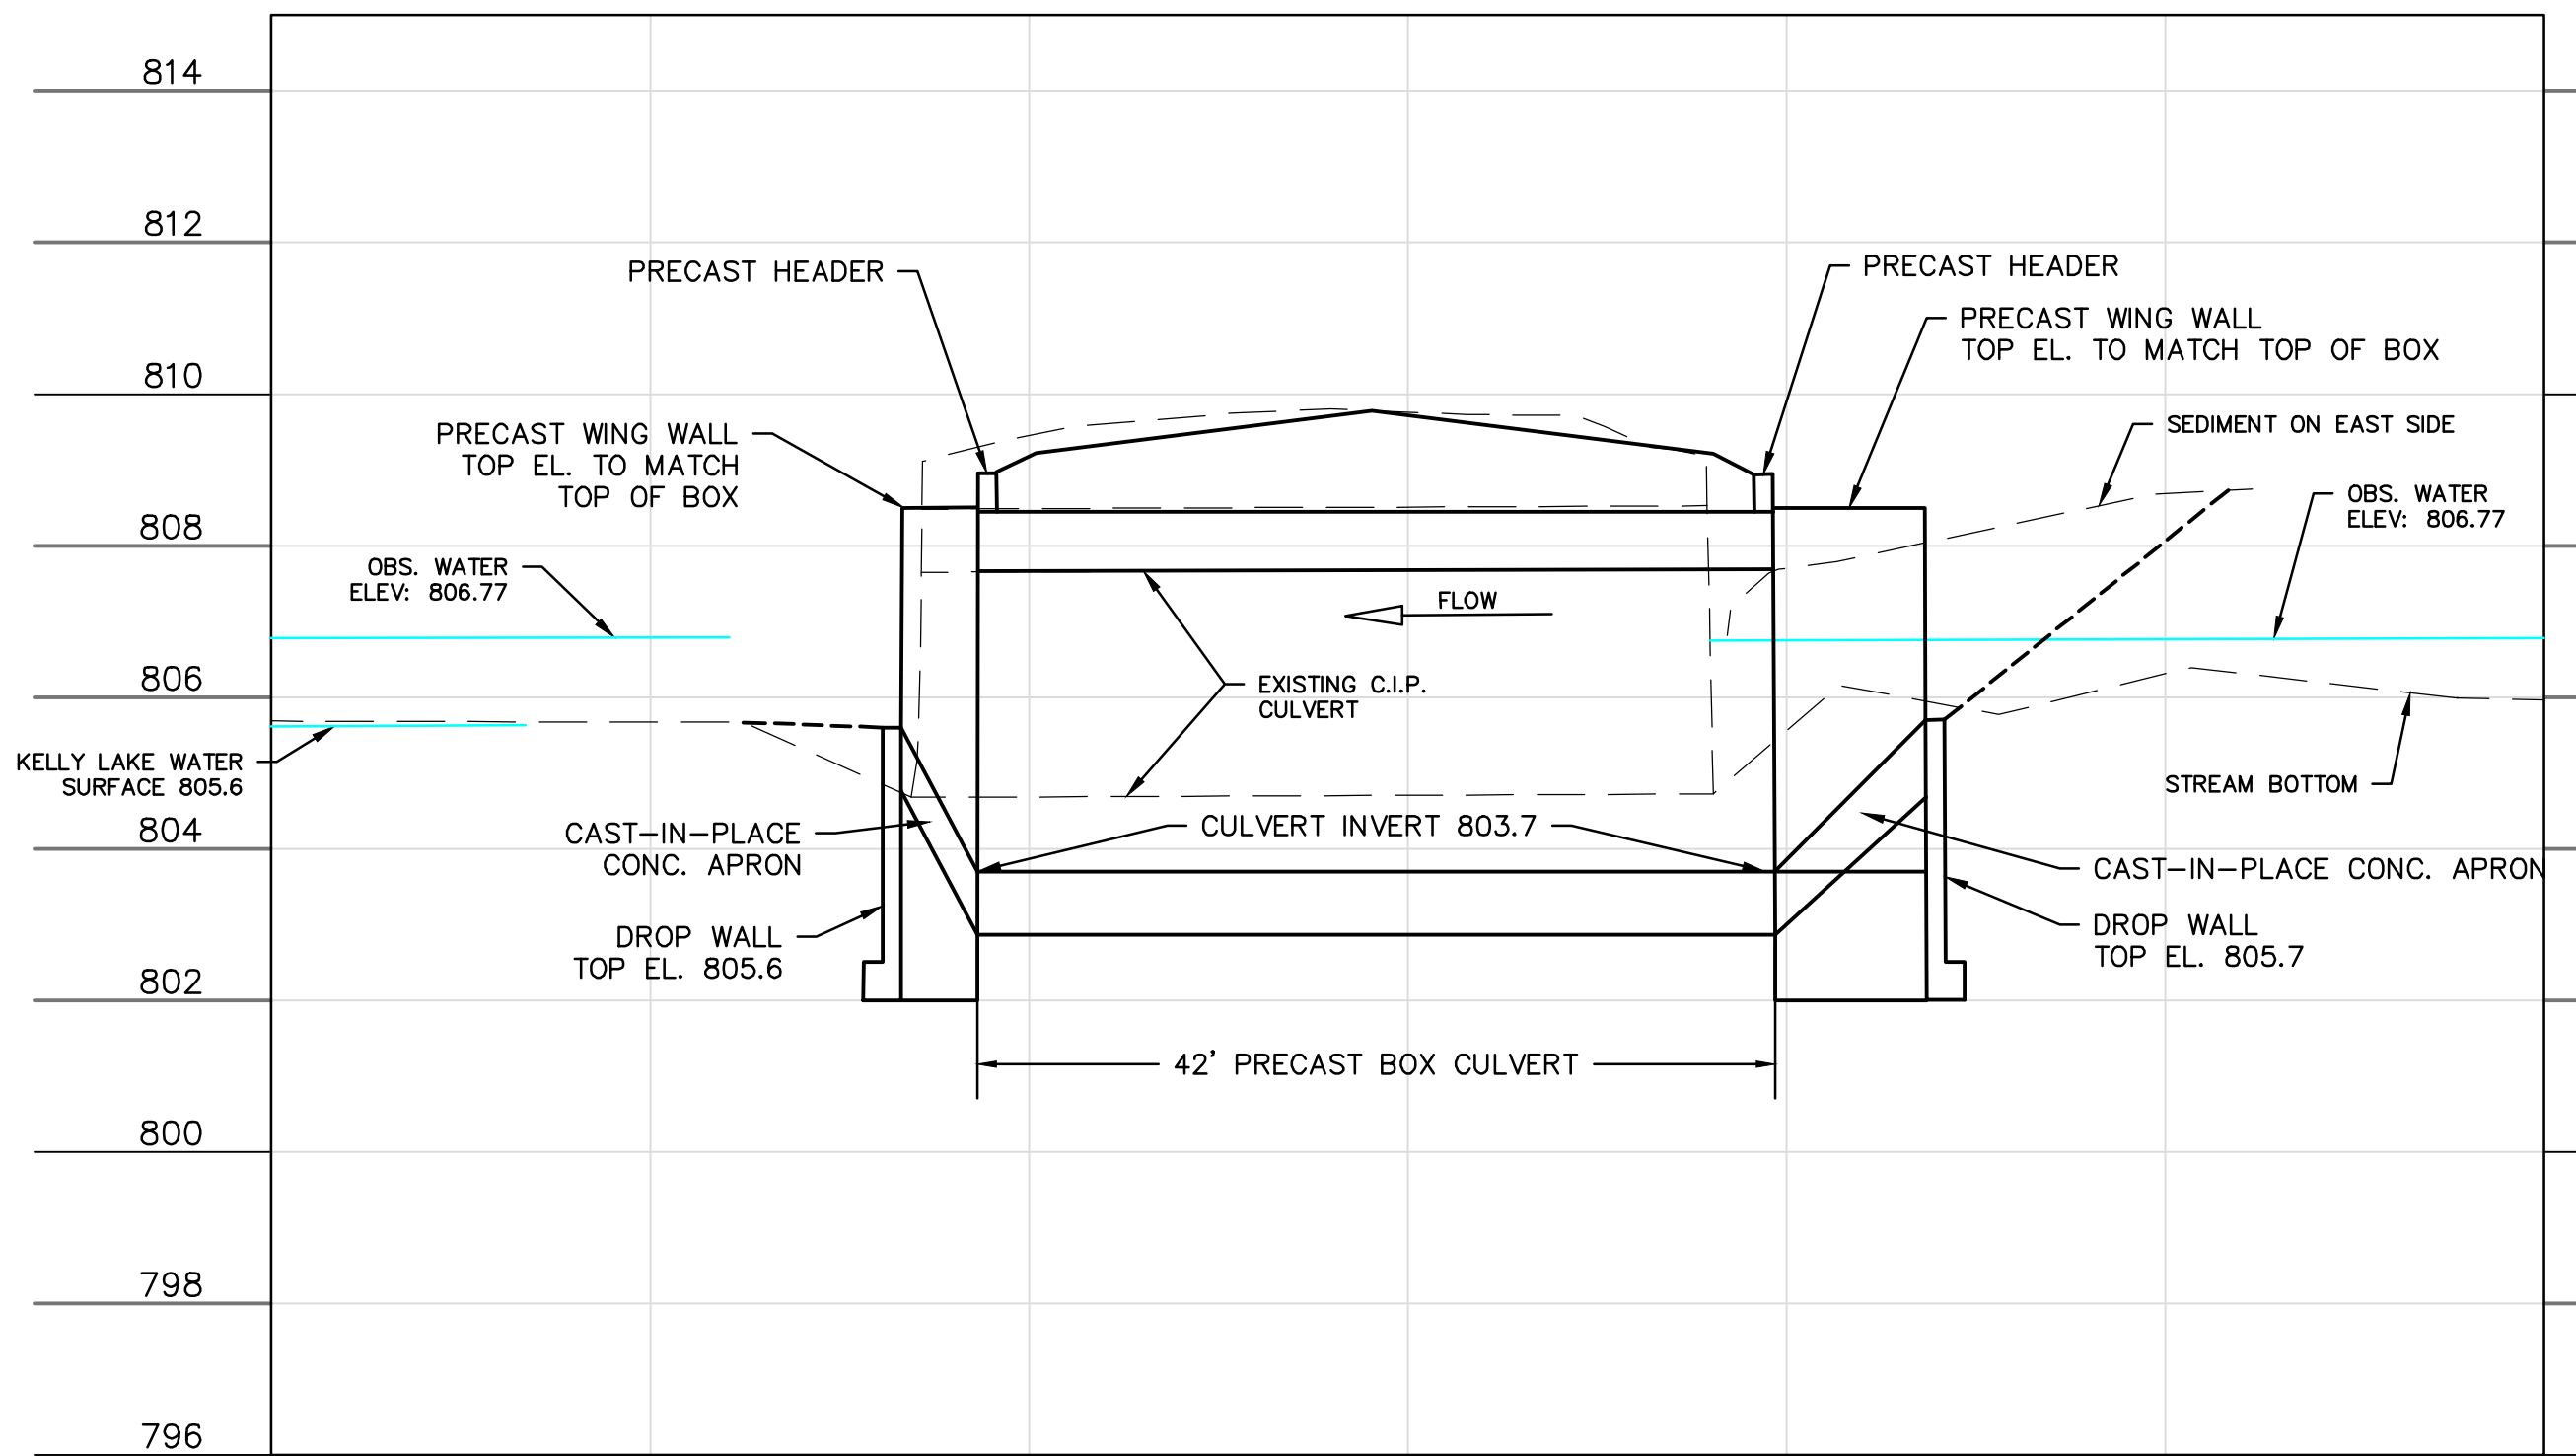

NOTE: 1% ANNUAL CHANCE FLOODPLAIN ELEVATION: 809.8 FT.


SITE PLAN

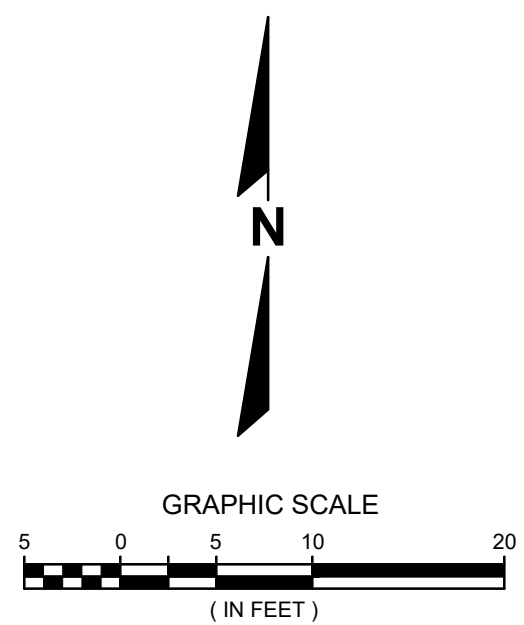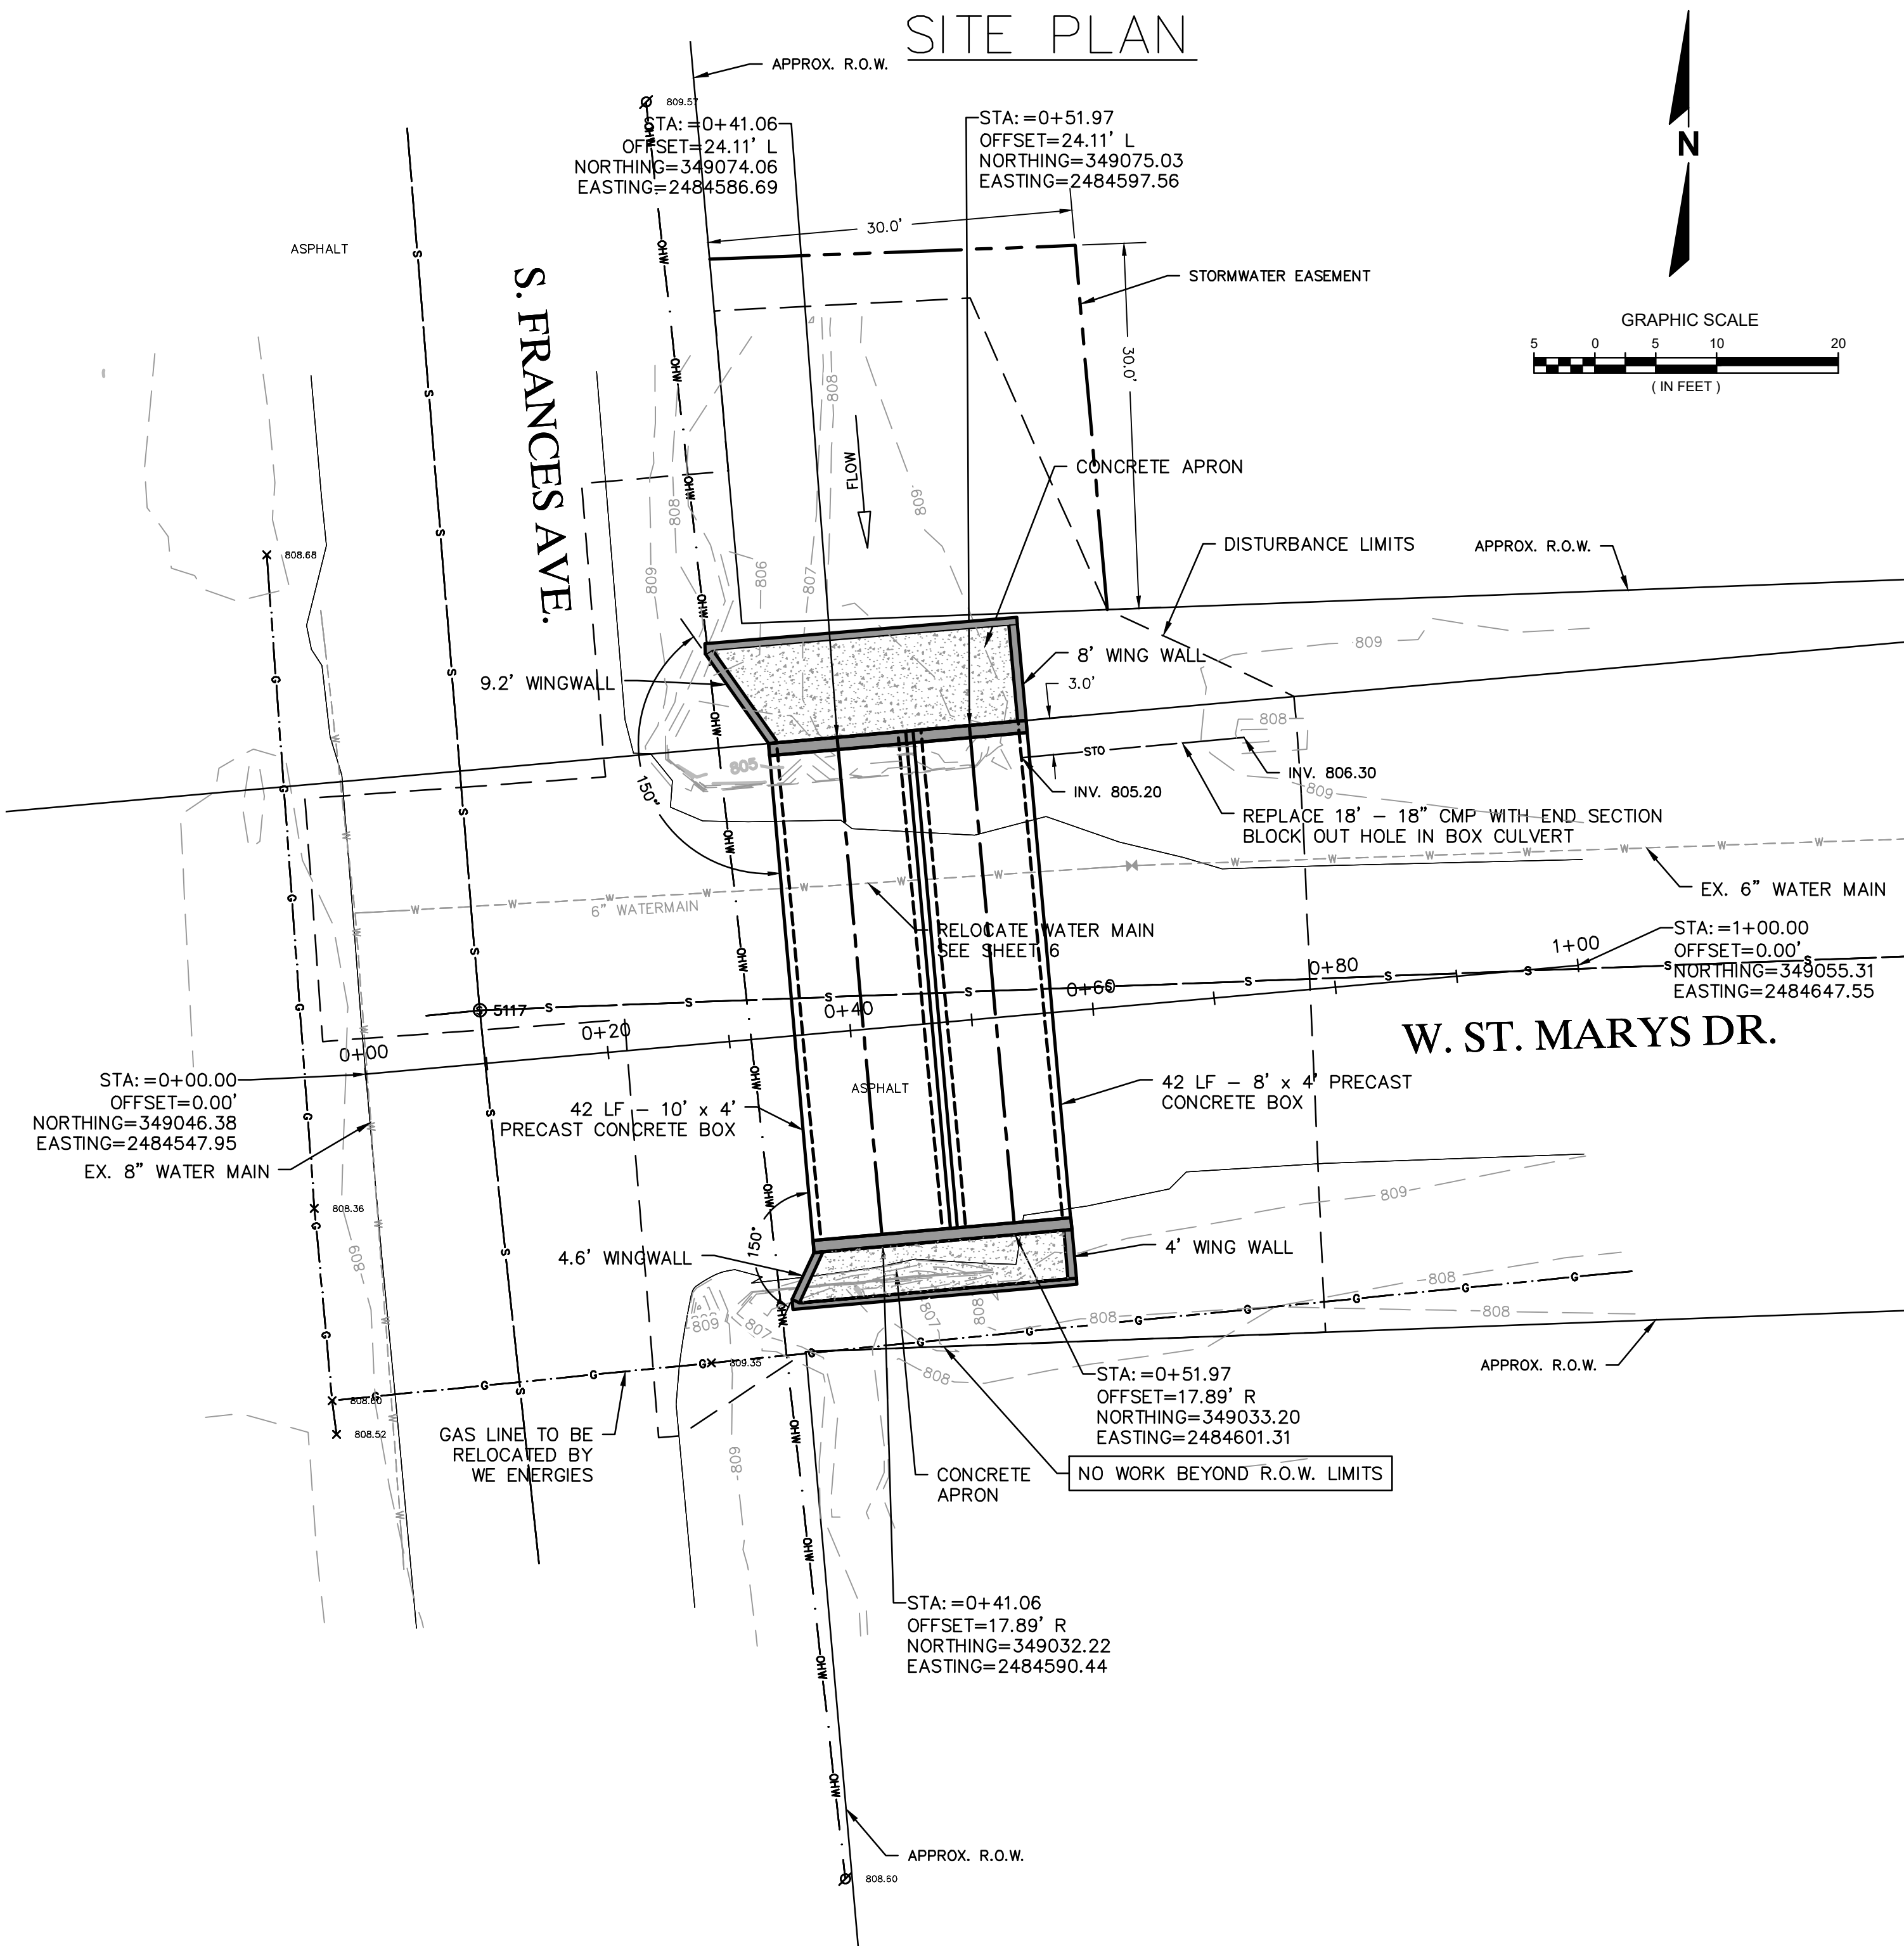

Know what's below.
Call before you dig.

R.A.SMITH, INC. ASSUMES NO RESPONSIBILITY FOR DAMAGES, LIABILITY OR COSTS RESULTING FROM CHANGES OR ALTERATIONS MADE TO THIS PLAN WITHOUT THE EXPRESSED WRITTEN CONSENT OF R.A.SMITH, INC.

DESCRIPTION	
DATE	
16745 W. Bluemound Road Brookfield, WI 53005-5938 (262) 781-1000 rasmith.com	
raSmith CREATIVITY BEYOND ENGINEERING	
Brookfield, WI Milwaukee, WI Appleton, WI Madison, WI Cedarburg, WI Naperville, IL Irvine, CA	
KELLY LAKES CULVERT REPLACEMENT NEW BERLIN, WI	
SITE PLAN & PROFILES W. ST. MARYS ROAD	
© COPYRIGHT 2022 R.A. Smith, Inc. DATE: 3/30/22 SCALE: AS SHOWN JOB NO. 2210651 PROJECT MANAGER: GARY E. RAASCH, PE DESIGNED BY: GER CHECKED BY: SJG	
SHEET NUMBER 3	

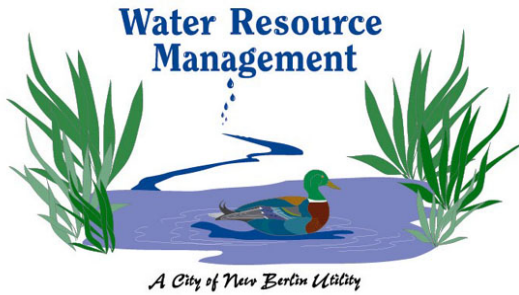

**Water Resource Management
Utility of the City of New Berlin**

3805 South Casper Drive
P.O. Box 510921
New Berlin, Wisconsin 53151-0921

**Engineering Services
Code Enforcement
Street Department**

Engineering/Code Phone: 262-797-2445
Engineering/Code Fax: 262-780-4612
Street Dept Phone: 262-780-4609

May 10, 2022

TO: Water Resource Management Committee

FR: Nicole Hewitt

Water Resources

ISSUE: **WRM 03-22** Recommend to Common Council the award of contract for construction of U-21-02 to Reconstruct Cleveland Avenue and 130th Street Culvert Replacement

REQUESTED ACTION:

Recommend to Common Council the award of contract for U-21-02 Contract to Construct Cleveland Avenue and 130th Street Culvert Replacement to C.W. Purpero in the amount of \$187,045.00, with a total cost including contingencies and inspection services of \$243,160.00

FISCAL IMPACT:

\$ 243,160.00

SOURCE OF FUNDS

WRM CIP Culvert Account

Account Number	Description	Cost
	Contract	\$ 187,045.00
	10% Incidentals/Contingencies	\$ 18,705.00
	20% Inspection Services	\$ 37,410.00
2022 Stormwater CIP	TOTAL	\$ 243,160.00

RATIONALE:

The project consists of the replacement of two 60-inch RCP Culverts, ditch grading, concrete headwall construction, concrete curb and gutter, asphalt pavement replacement, erosion control and restoration. The pipe is badly deteriorated and in need of replacement. We are recommending award to the lowest qualified bidder.

Bidder	Amount
CW Purpero	\$187,045.00
Musson Brothers	\$205,637.37
Globe Contractors	\$228,355.00
Buteyn Peterson	\$270,874.00
Mid City Corp.	\$276,079.00

